
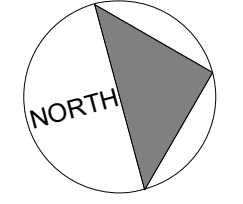


APPROX. EDGE OF PUTTING GREEN

EDGE OF LEACHFIELD

FIRST FLOOR PLAN

Scale: 3/16" = 1'-0"

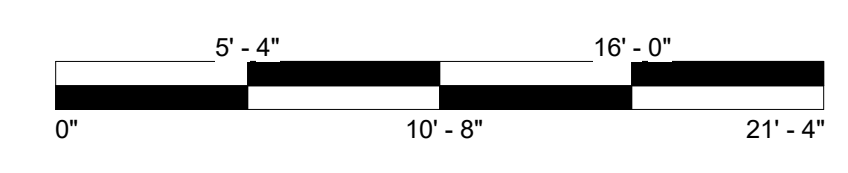

8/6/2020 6:49:41 PM PRELIMINARY, NOT FOR CONSTRUCTION

© Copyright 2020 MWA, Inc. All plans are property of MWA, Inc. & are an instrument of service.

FIRST FLOOR PLAN BAR OPT 1

LACC CLUBHOUSE REMODEL

951 CLIFFORD DR.  
LAKE ALMANOR, CA 96137

MWA INC  
architecture/engineering

KURT MONROE BENKENS  
KRISTIN ERINA THOMPSON  
ARCHITECTS

11165 BROCKWAY RD., SUITE 1  
TRUCKEE, CA 96161  
PH: 530.887.6257  
FX: 530.887.0761

DATE:	
DRAWN:	GM
JOB NO:	200501
SHEET:	

A-2.1